



2 EAST ELEVATION


PERMIT 30 NOV. 07
REVISIONS:
1 20 JUNE 2008
3 DD AUG. 2008

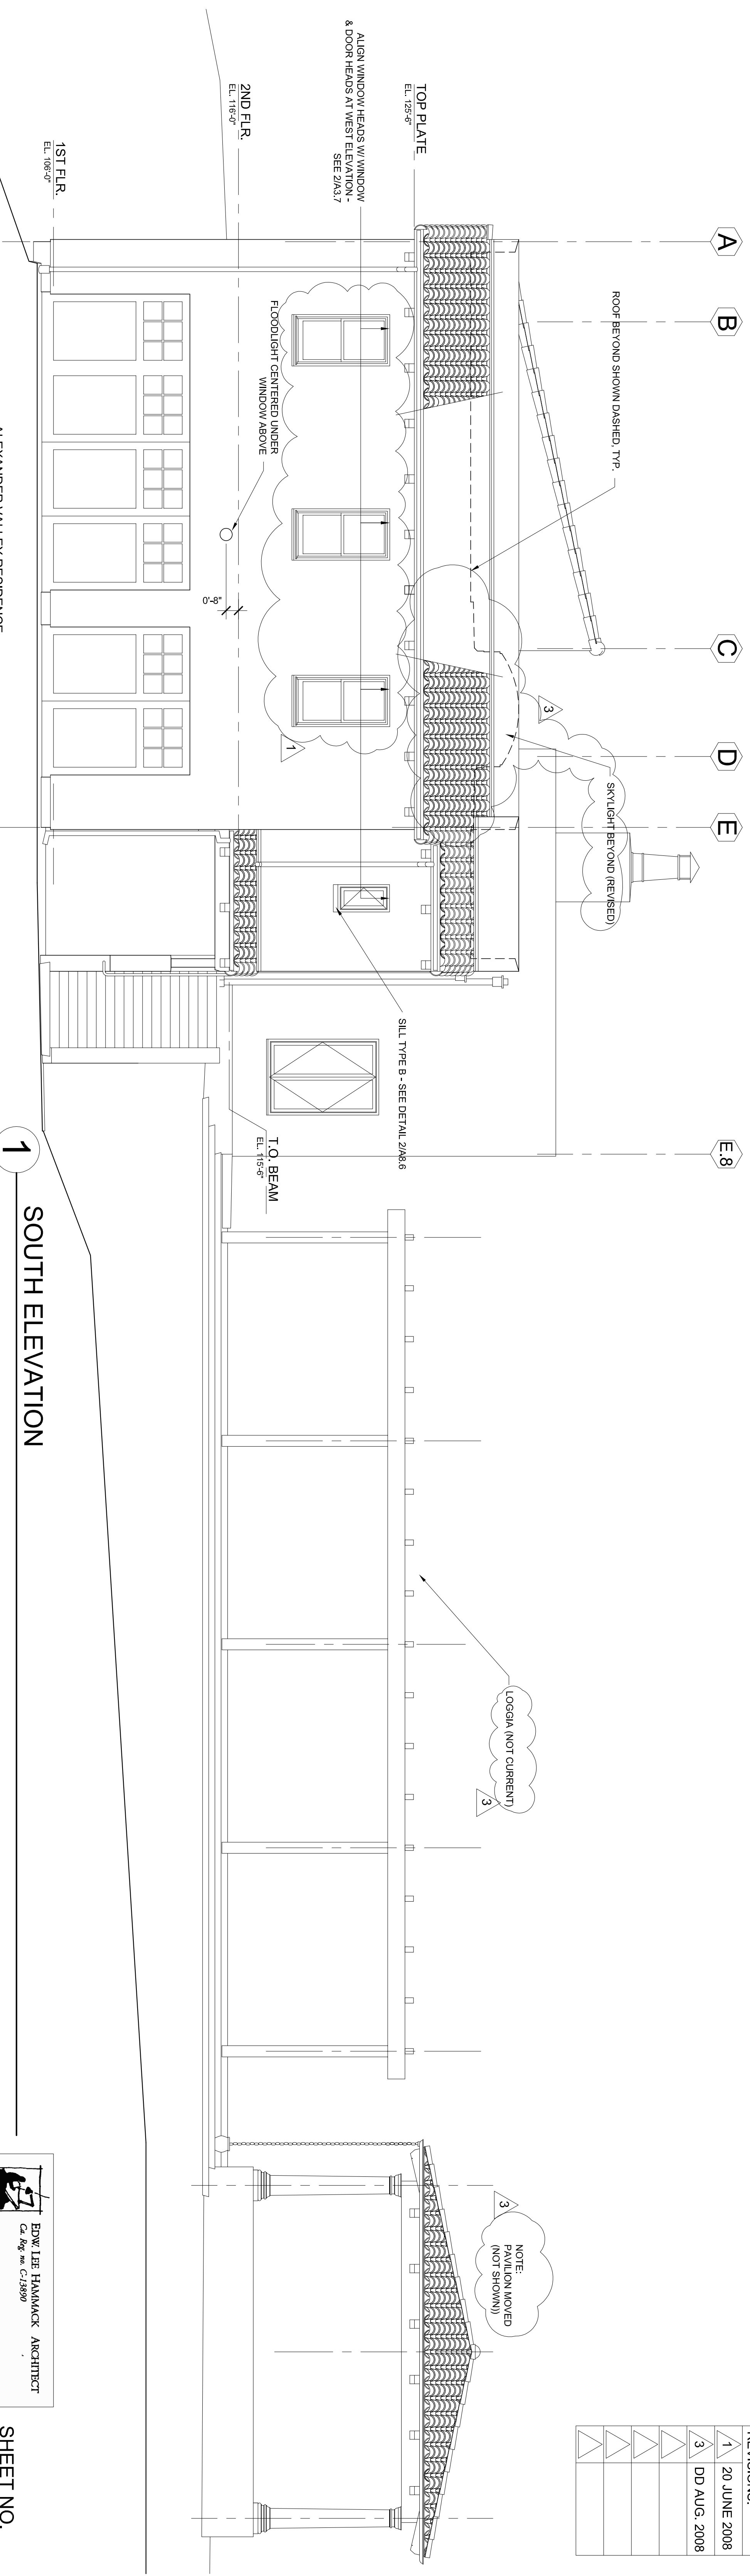

1 SOUTH ELEVATION

ALEXANDER VALLEY RESIDENCE  
SOUTH & EAST ELEVATIONS

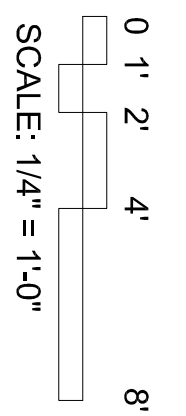


**EDW. LEE HAMNACK ARCHITECT**  
 Ca. Reg. No. C-15899  
 3667 Folsom Street San Francisco, CA 94110 415.262.4238

SHEET NO.  
**A3.8**